


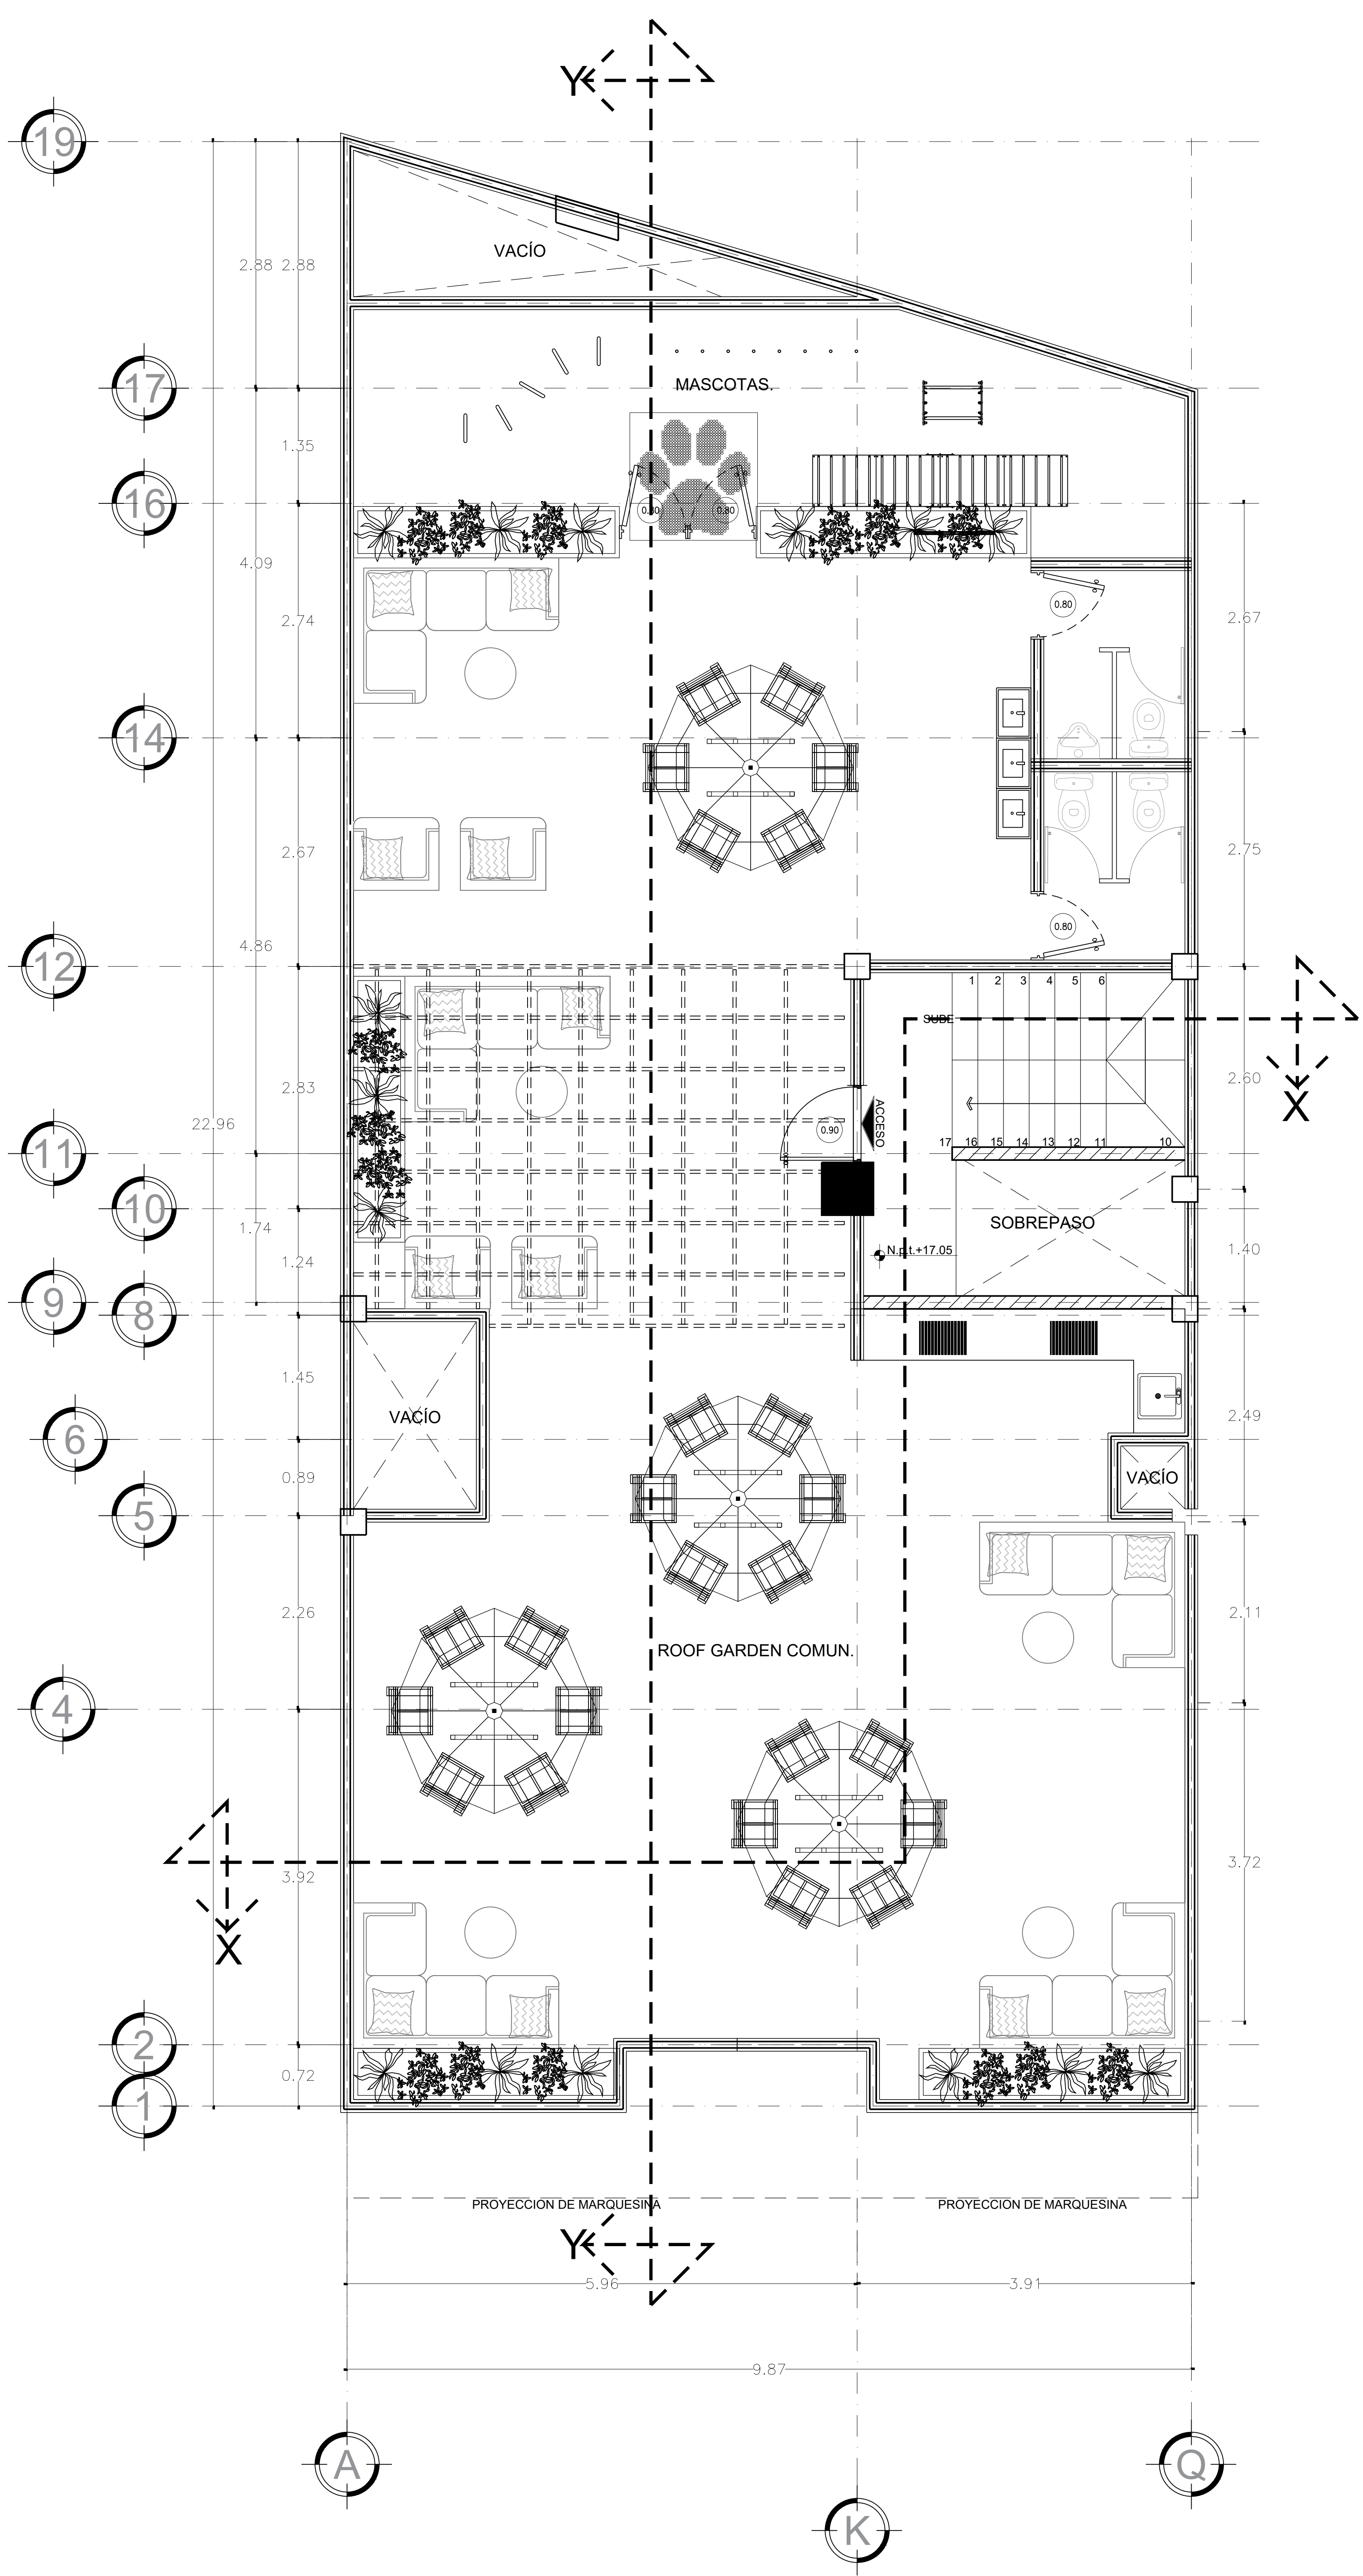

PLANTA ROOF GARDEN
ESCALA 1:75